




PLOT 1, MONKS DYKE ROAD DEVELOPMENT, LOUTH
ASKING PRICE £344,995

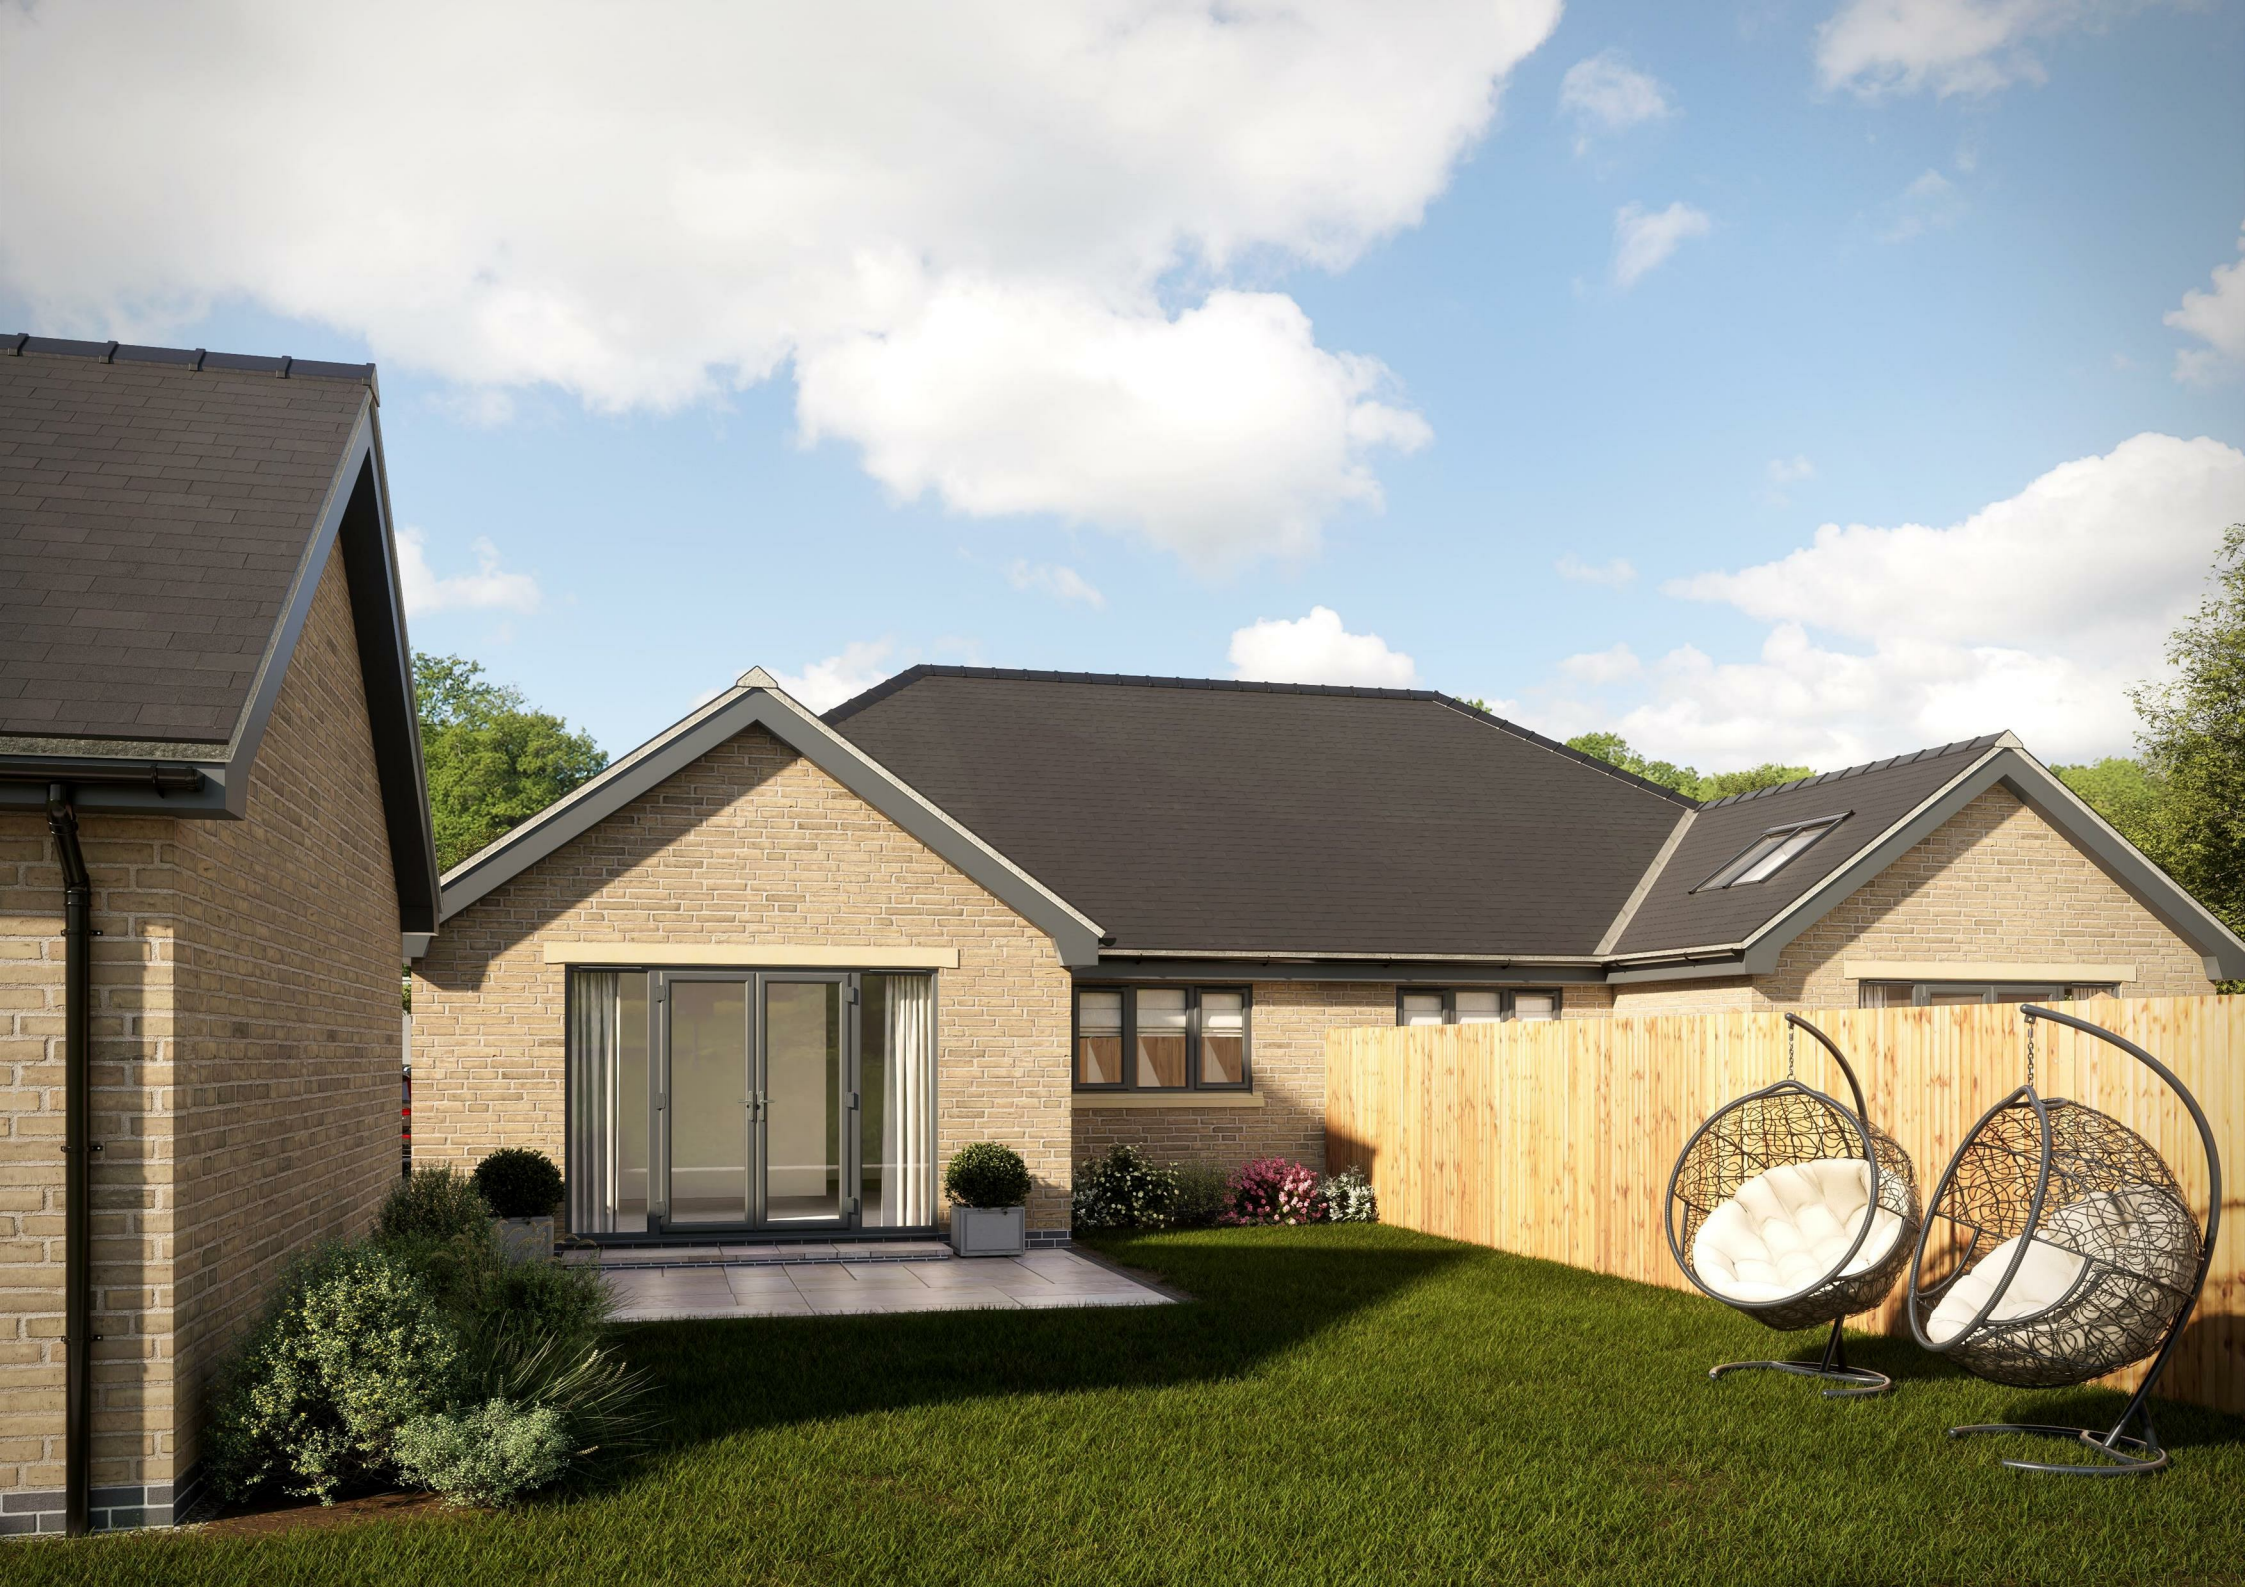

It is a pleasure for TES Property to offer for sale Plot 1, a luxury semi detached bungalow located on the Monks Dyke Road Development built by the well known C & L Fairburn Properties.

This exclusive development offers a variety of semi-detached, mid terrace and end terrace properties, all tastefully designed throughout.

Plot 1 briefly comprises an entrance hallway, an open plan kitchen, diner and living room, three bedrooms, an en-suite to the master, along with an additional bathroom. Externally the property benefits from front and rear gardens, a driveway and a detached garage.

Viewing is highly recommended!



Location

Located within the historic market town of Louth; fondly known as the 'Capital of the Wolds' and beautifully positioned in an Area of Outstanding Natural Beauty, has a wealth of local services and amenities to offer and there is also easy access to the Coast.

There are many primary and secondary schools including King Edward VI Grammar School. Additionally, there is a hospital, several doctors surgeries, supermarkets and leisure facilities. Louth is particularly well known for its vast array of independent shops, butchers and delicatessens, weekly markets and the New Market Indoor Hall all offering outstanding local produce.

This new development is conveniently located close to local shops, schools and amenities and just a short drive or a walk into the town centre.

Proposed Dwelling

This three bedroom semi detached bungalow briefly comprises an entrance hallway with a useful storage cupboard, open plan dining kitchen and living area with patio doors off into rear garden and velux windows above, spacious master bedroom with en-suite shower room, a further two bedrooms and family bathroom.

Externally, the property benefits from a spacious driveway which provides off road parking for multiple vehicles and leads down to the detached garage which has an electric up and over door, power and lighting.

About the Developer

C & L Fairburn Properties Ltd are a family run development company who have over 14 years experience creating luxury dream homes in Lincolnshire!

C & L Fairburn ensure that each and every property is designed in a way that will meet all of your needs to create your perfect dream home! With spacious floorplans and attention to detail inside and out, these exclusive homes offer an unmatched level of comfort and style.

Whether you are a first time buyer wanting to buy your dream first home, wanting to relocate or a change in size, C & L Fairburn will have your back!

Property Specification

- Kitchen
- Bathrooms (half tiled)
- Electric roller Garage Door
- Alarm system
- Built to the new building regulations
- Porcelain patio area
- Roof inset solar panels and electric car charger with 25 year warranty

There are also further upgrade packages available allowing you to design your dream home!

Kitchen / Diner

14'8" x 10'5"

Living Room

13'10" x 3'3"

Bedroom 1

10'5" x 12'10"

En-suite

10'5" x 3'4"

Bedroom 2

9'8" x 10'5"

Bedroom 3

9'8" x 7'8"

Bathroom

7'2" x 7'0"

Services

Mains water, drainage, electricity and gas are understood to be connected including underfloor heating throughout. The agents have not tested or inspected the services or service installations and buyers should rely on their own survey.

Tenure

The property is believed to be freehold and we await solicitors confirmation.

Council Tax Band

East Lindsey Council Tax Band: TBC

Brochure Prepared

February 2024.

Viewings

By prior appointment through TES Property office in Louth 01507 601633 admin.louth@tes-property.co.uk

Opening Hours

Monday to Friday 9:00am to 5:00pm

Saturday 9:00am to 1:00pm




This drawing has been prepared for the purpose of obtaining Planning and/or Building Regulation Approval only. The contractor is responsible for taking and checking all dimensions and levels on site prior to commencement and reporting back any discrepancies to the client and the architect immediately.


All materials specified on this drawing are to be used in strict accordance with manufacturers written instructions and current codes of practice. Variations to the specifications within these drawings or handwritten amendments are at the contractor's own risk.

This drawing is the copyright of DesignQube by Steven Brown Ltd and must not be reproduced without written consent.

© DesignQube by Steven Brown 2022

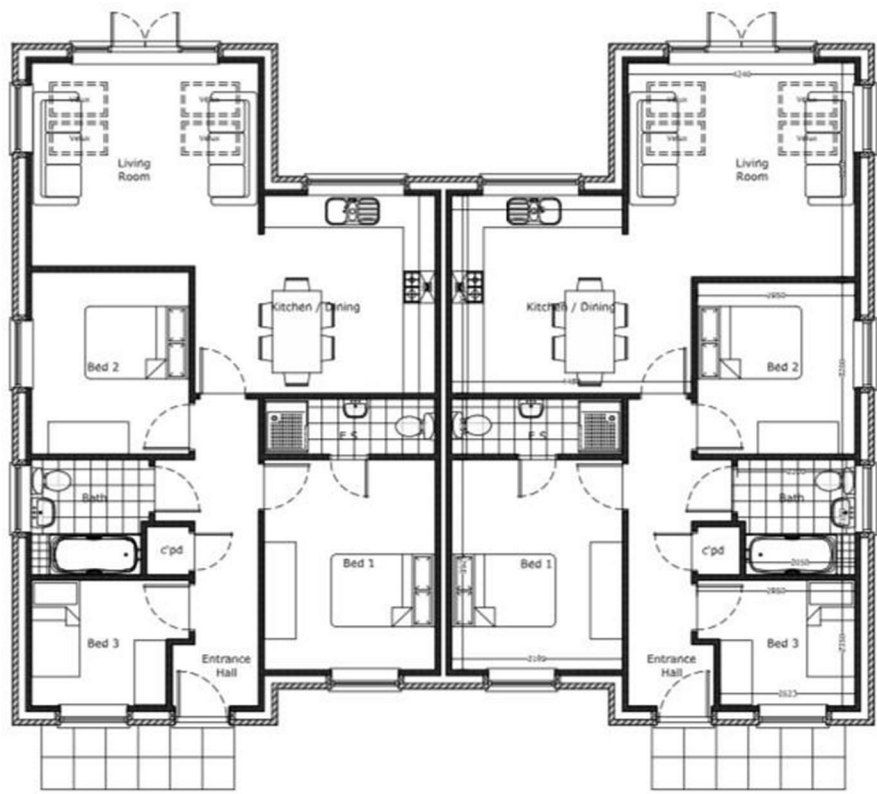

Proposed Floor Plans
Gross Floor Area = 81.7m² or 879ft²

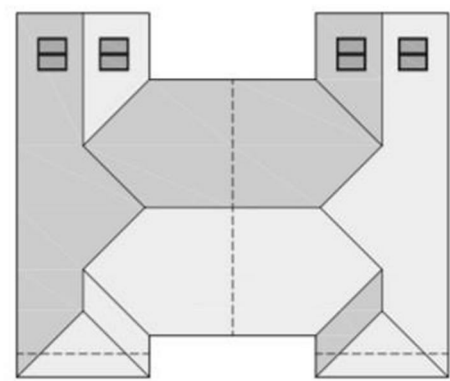

Proposed Roof Plan

Preliminary Drawing
Subject to Planning &
Building Control Approval

DESIGNQube


By Steven Brown

Architecture and Urban Design
www.designqube.co.uk

1 New Cottage, Millington, Louth, Lincs, LN11 9DX
Tel: 01507 810375 - E-Mail: designqube@bt.com

Mr Chris Fairburn	Client
Land to West of Playing Fields, Monks Dyke Road, Louth	Site Address
Proposed Residential Development	Project Title
Proposed Floor & Roof Plans	Drawing Title
SAB	Drawn By
1 : 50 1 : 100	Scale
November 2022	Date
DQ-501 - MD TYPE 1 - 01 - Proposed Plans	Drawing Number
A1	Original Paper Size
-	Revision

Plots 1- 6

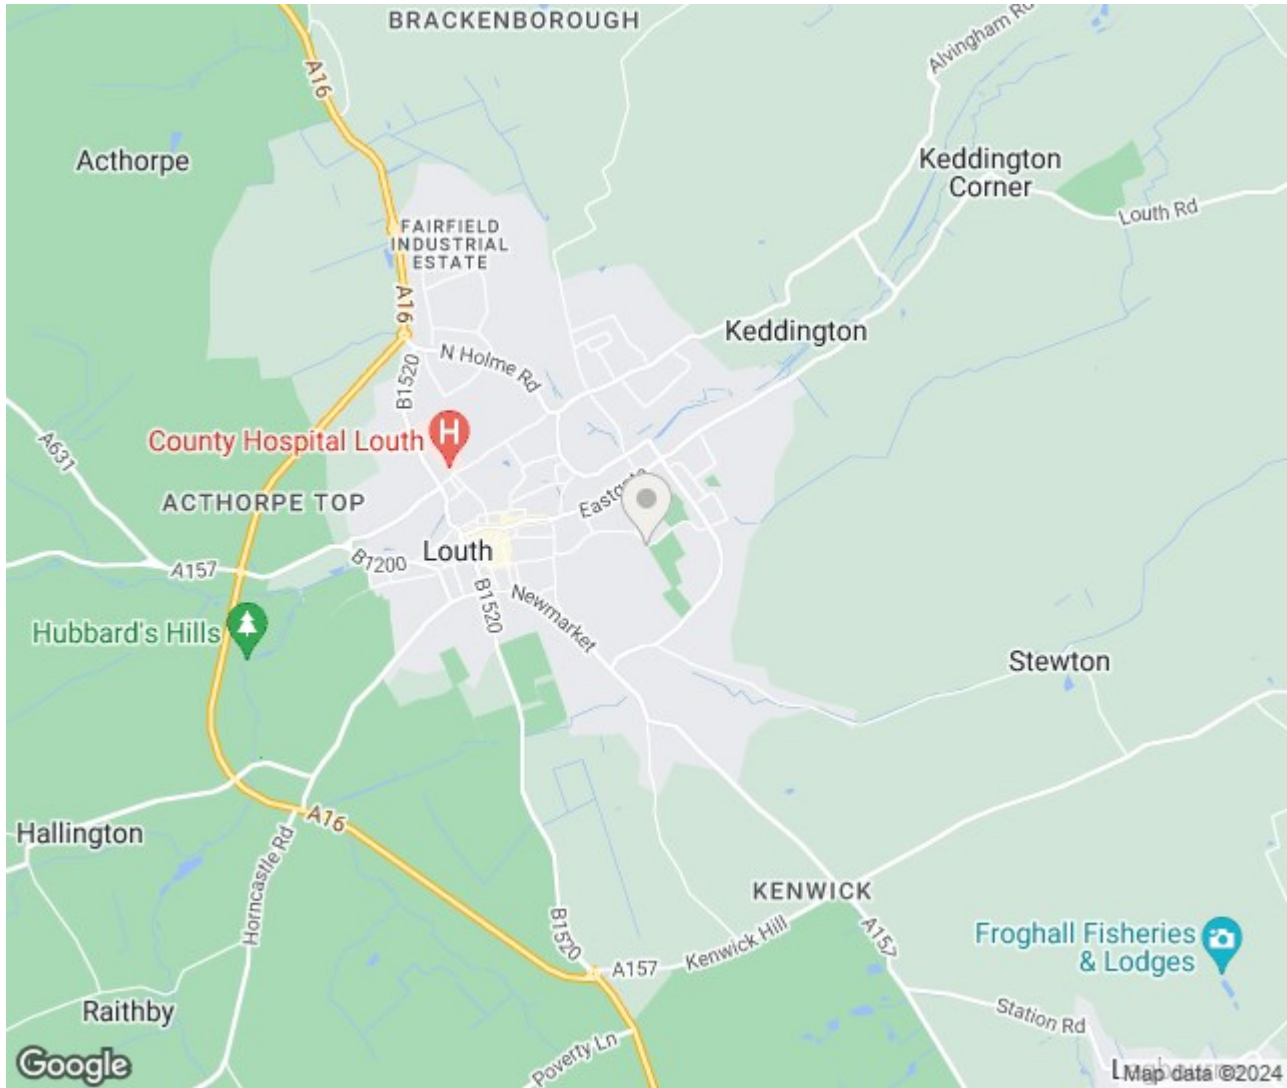

Energy Efficiency Rating		Environmental Impact (CO ₂) Rating	
	Current	Potential	
Very energy efficient - lower running costs			Very environmentally friendly - lower CO ₂ emissions
(92 plus) A			(92 plus) A
(81-91) B			(81-91) B
(69-80) C			(69-80) C
(55-68) D			(55-68) D
(39-54) E			(39-54) E
(21-38) F			(21-38) F
(1-20) G			(1-20) G
Not energy efficient - higher running costs			Not environmentally friendly - higher CO ₂ emissions
England & Wales	EU Directive 2002/91/EC		England & Wales
			EU Directive 2002/91/EC



To the agents knowledge these particulars have been prepared with information provided by the current owner and following the agents inspection, intended to give a fair and reliable description of the property, but no responsibility for any inaccuracy or errors can be accepted by the agent and do not constitute to an offer or contract. The agent has not tested any services or appliances referred to in these particulars, and any purchaser is advised to satisfy themselves as to the working order as or condition to the appliances. all measurements within these particulars are approximate.